


TRUSS ELEVATION

SCALE: 3/8" = 1'-0"

NOTE:
SIMULTANEOUSLY JACK EACH TRUSS END APPROX. 1/8" VERTICALLY ONTO 8"x 8" TIMBER BLOCKING, JACKING FORCE=4,950 LBS. WHICH INCLUDES A 5 PSF VERTICAL CONSTRUCTION LOAD.

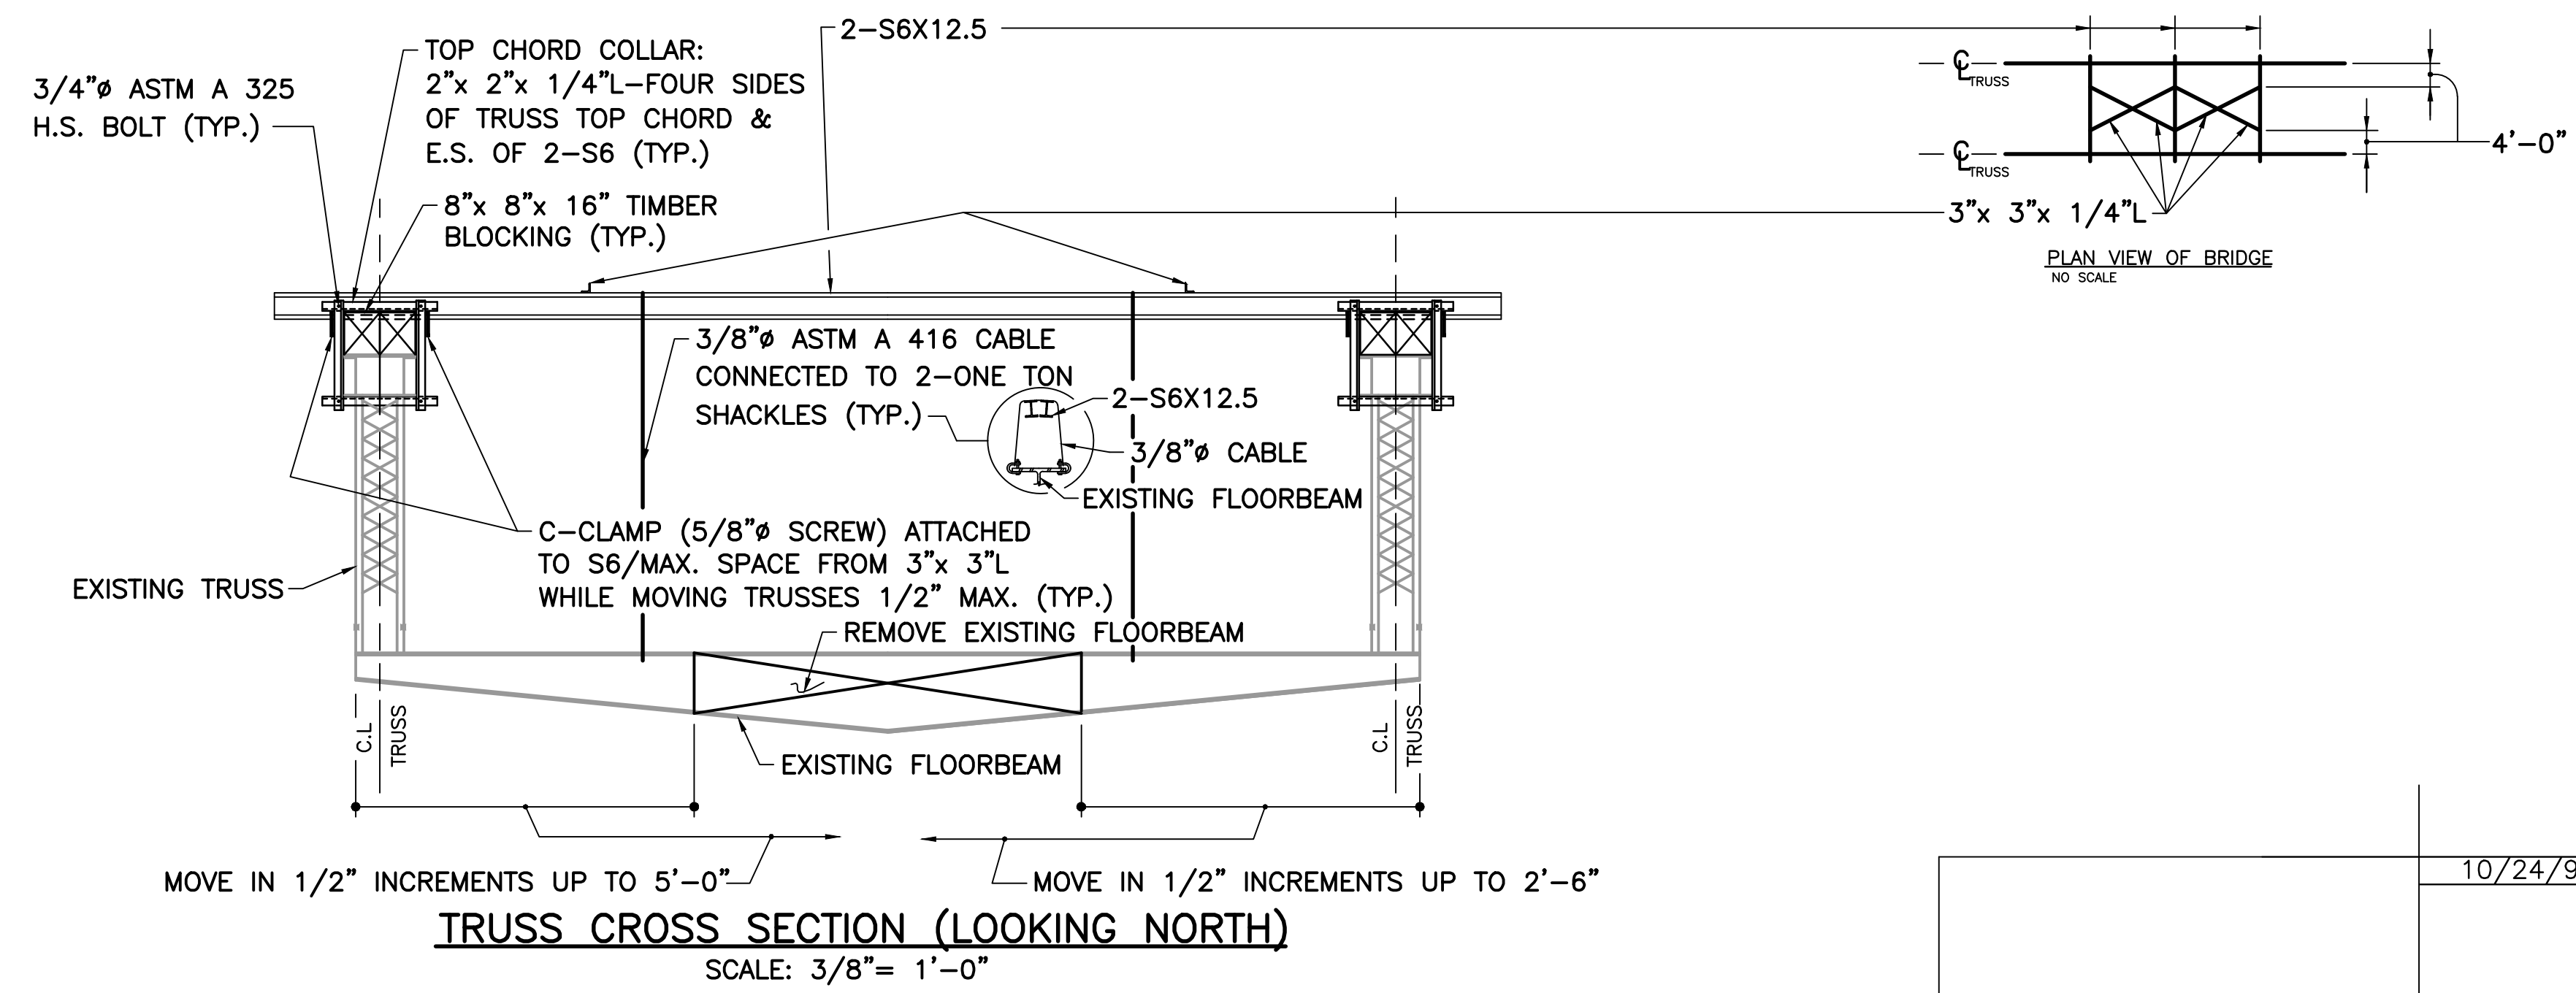

TRUSS CROSS SECTION (LOOKING NORTH)

SCALE: 3/8" = 1'-0"

	10/24/97	ACCEPTED FOR CONSTRUCTION
PROPOSED SHORING GRIST MILL BRIDGE AMHERST OVER FORT RIVER		
JDB Consulting Engineers 835 Samoset Rd., Eastham, MA 02642		